


BAHNWEG 16

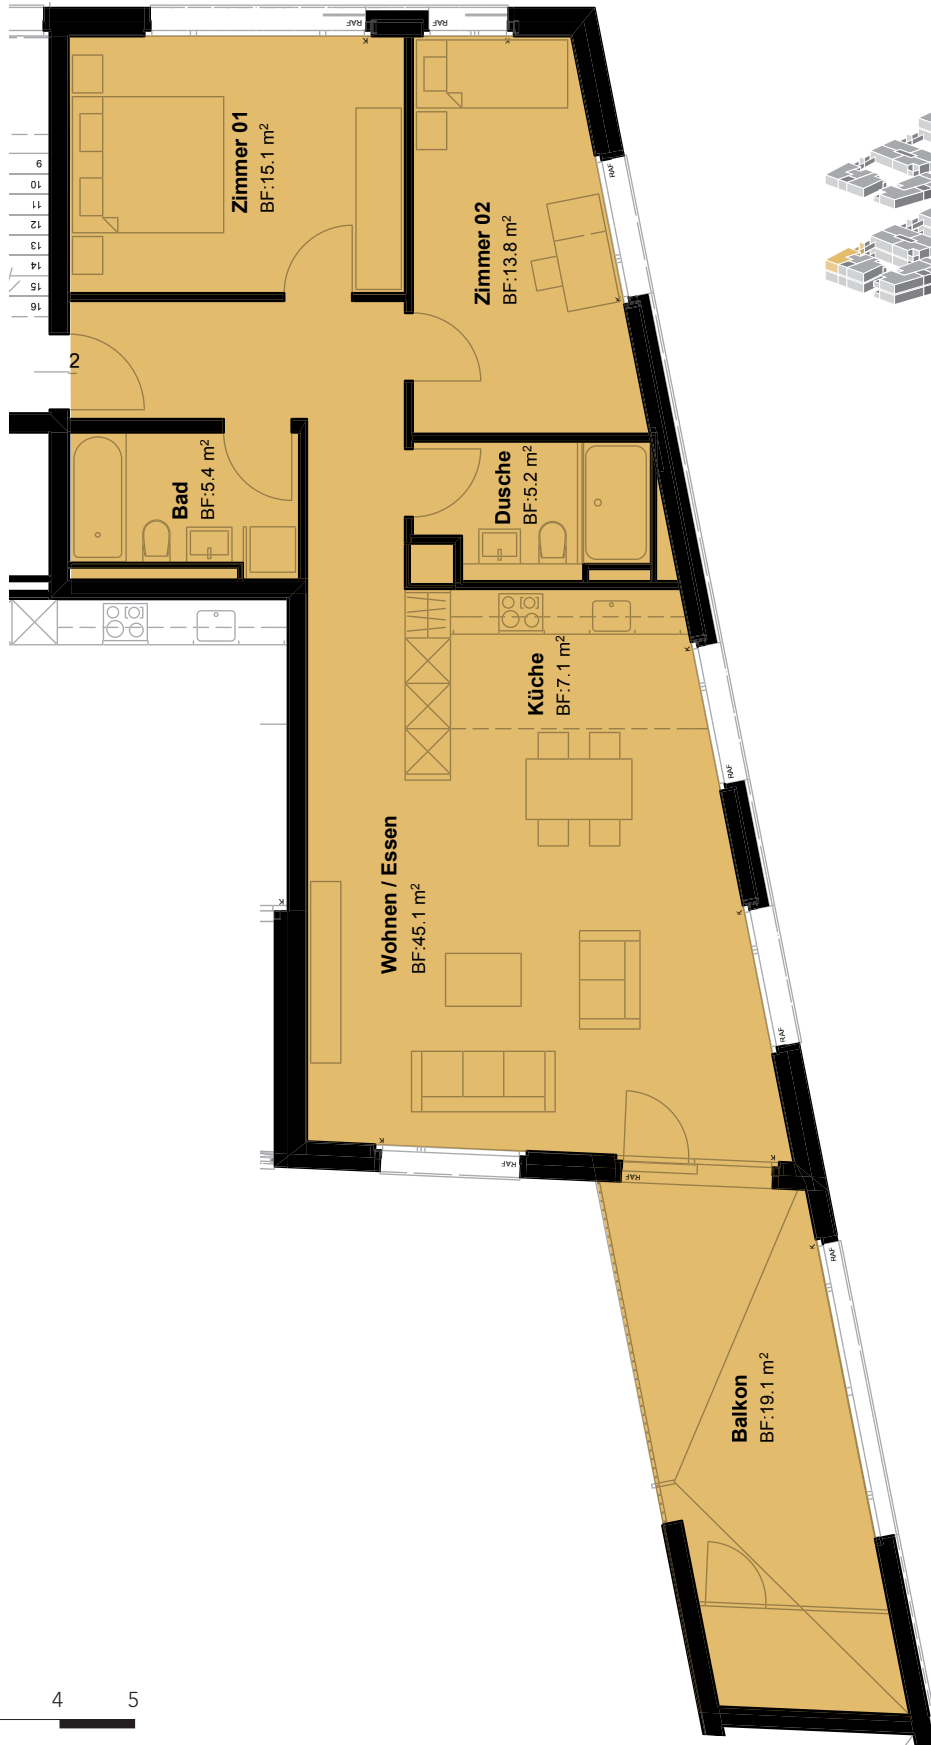

1:100

0 1 2 3 4 5